


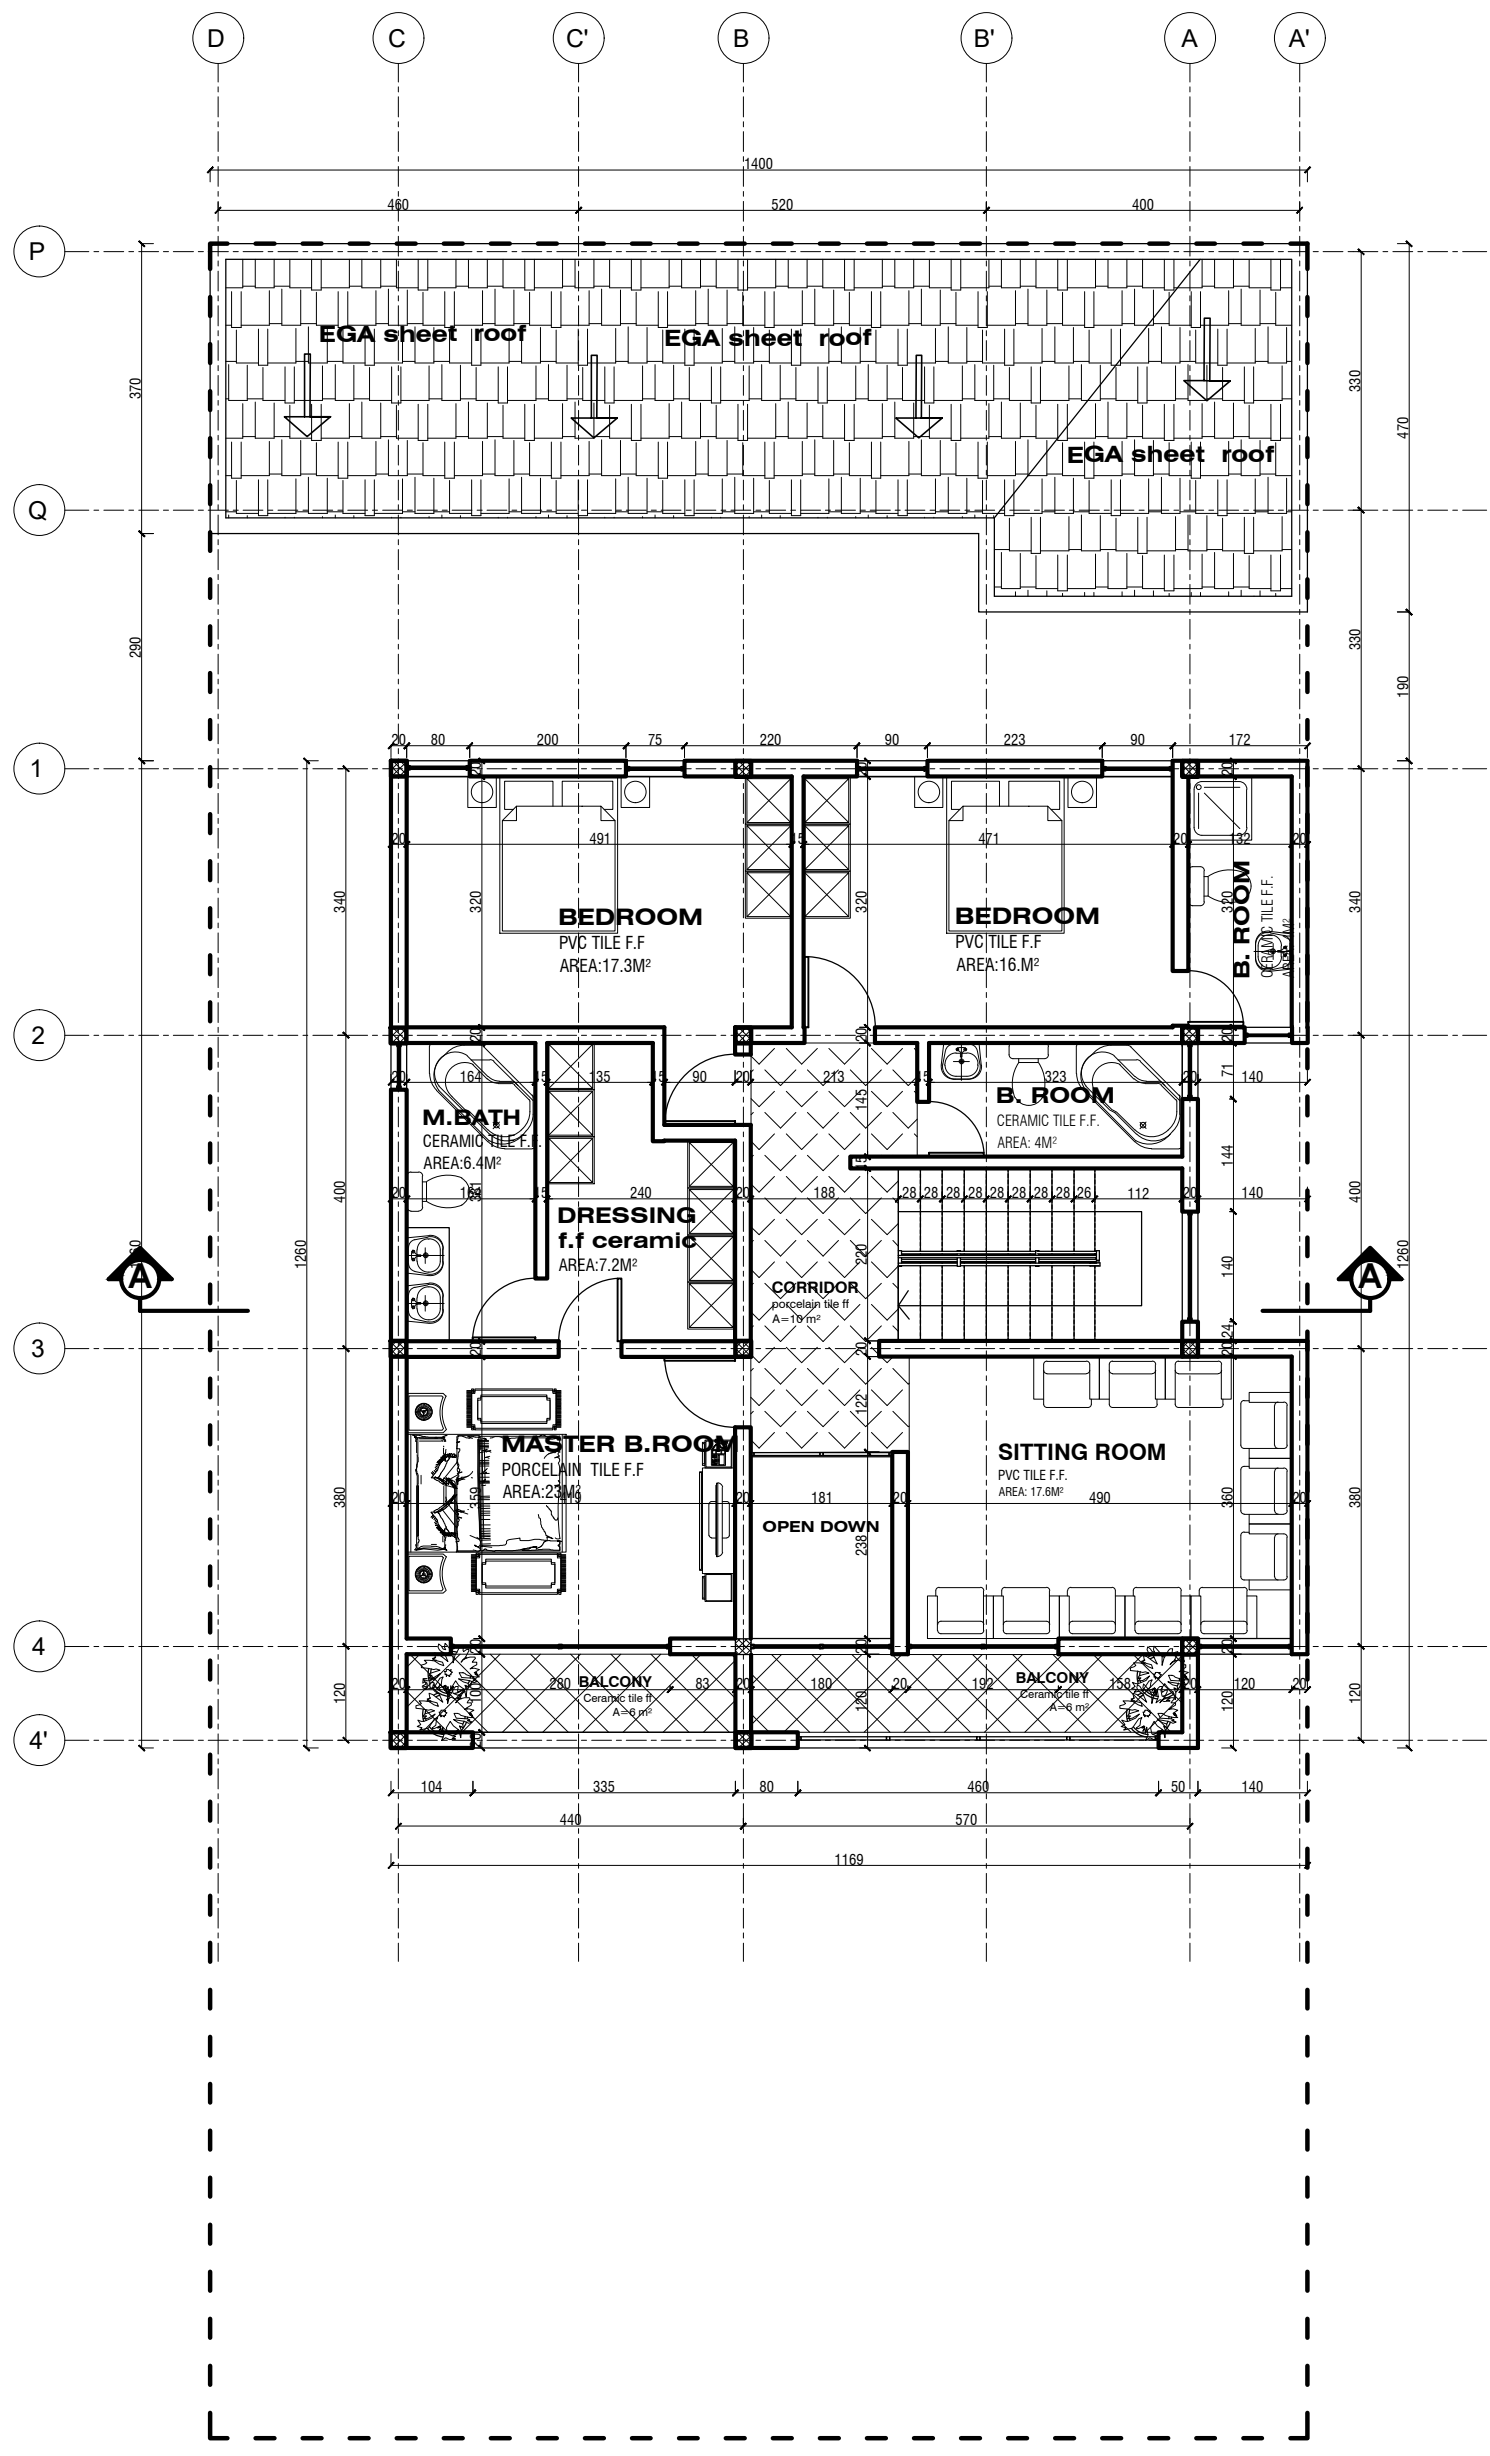

FIRST FLOOR PLAN
SCALE 1:50

	G+1, 400M2 GROUND FLOOR PLAN	CLIENT NAME- DAMLA INVESTMENT P.L.C	
		PROJECT NAME- REAL STATE	AR 01/02
		LOCATION - SULULTA	
		DROWN BY	SCALE 1:300
		CHECKED BY	DATE 02/12/2021