


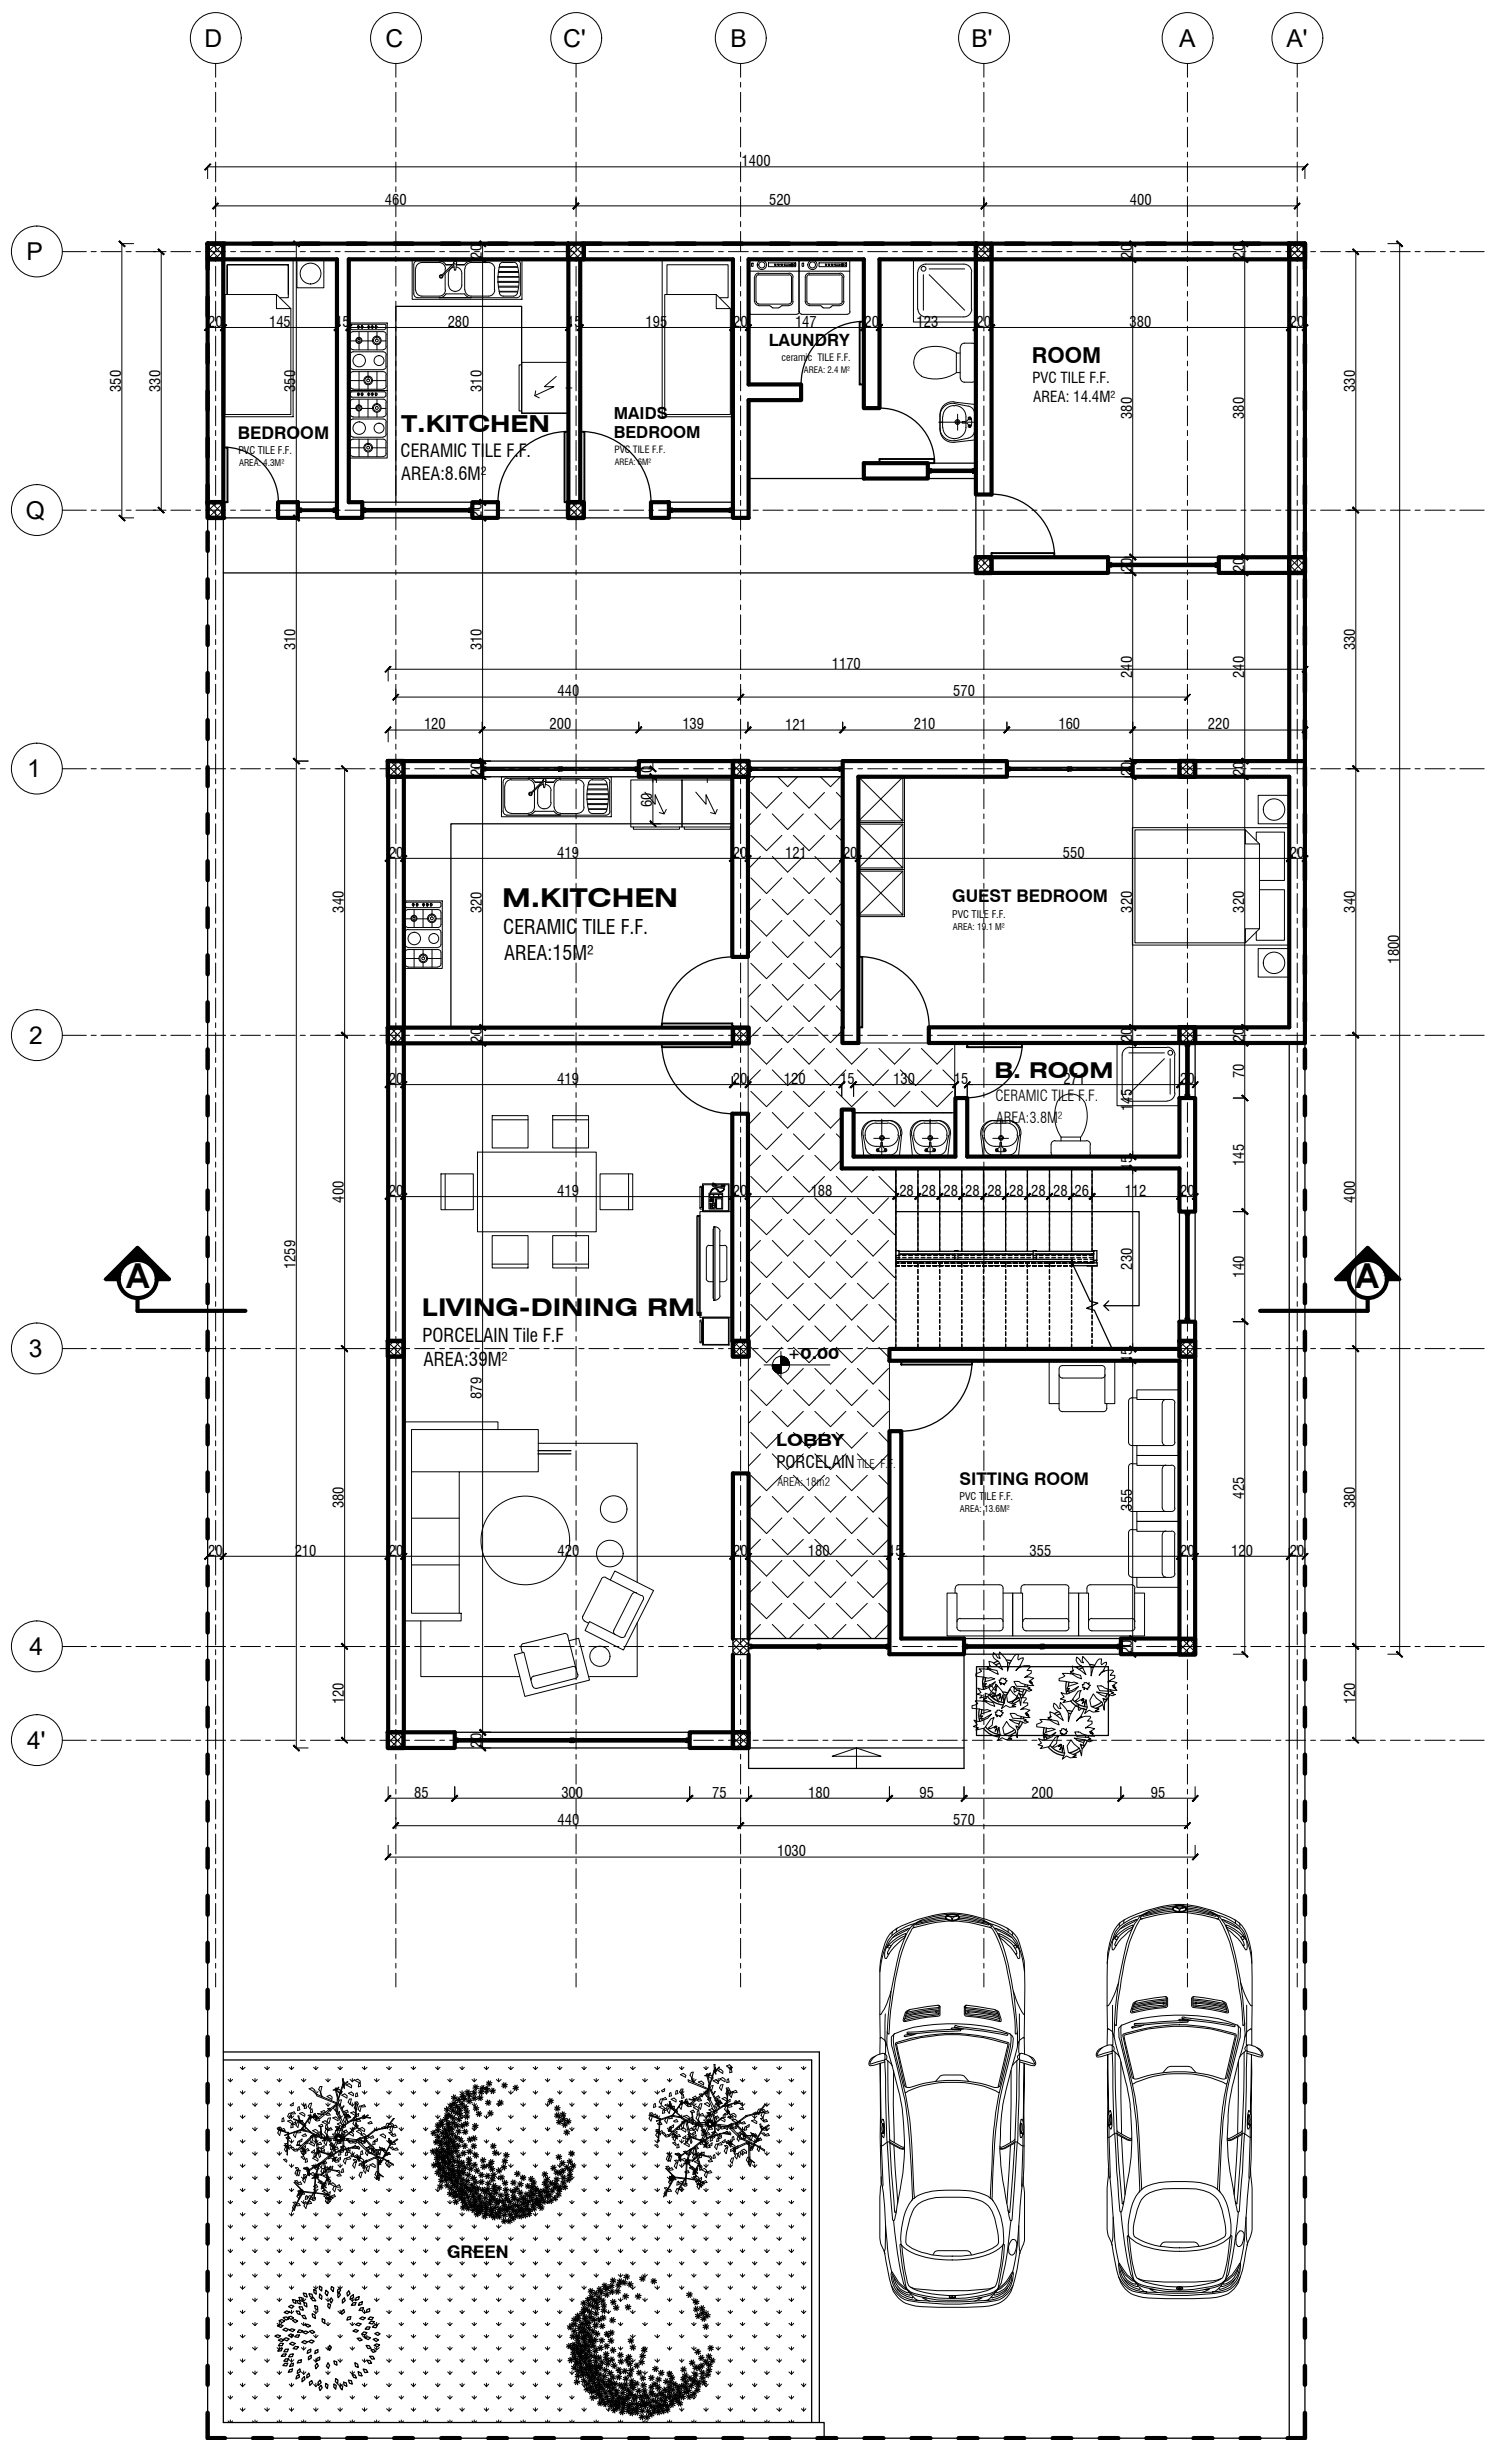

GROUND FLOOR PLAN
SCALE 1:50

G + 1, 400M2

GROUND
FLOOR PLAN

CLIENT NAME- DAMLA INVESTMENT P.L.C

PROJECT NAME- REAL STATE

LOCATION - SULULTA

DROWN BY

CHECKED BY

AR

01/02

SCALE 1:300

DATE 02/12/2021